



- COMPONENTS
- 16FT DORMER
- 3 HARDI PAINTED POSTS
- LINEALS AROUND WINDOWS UNDER DORMER (WINDOWS PER PLAN)
- PAINTED HARDI PANEL IN DORMER AND AROUND FRONT DOOR
- GP VINYL BOARD AND BATTON AROUND WINDOWS BETWEEN POST
- 2 EXTERIOR LIGHTS AND PUT IN HARDI POSTS

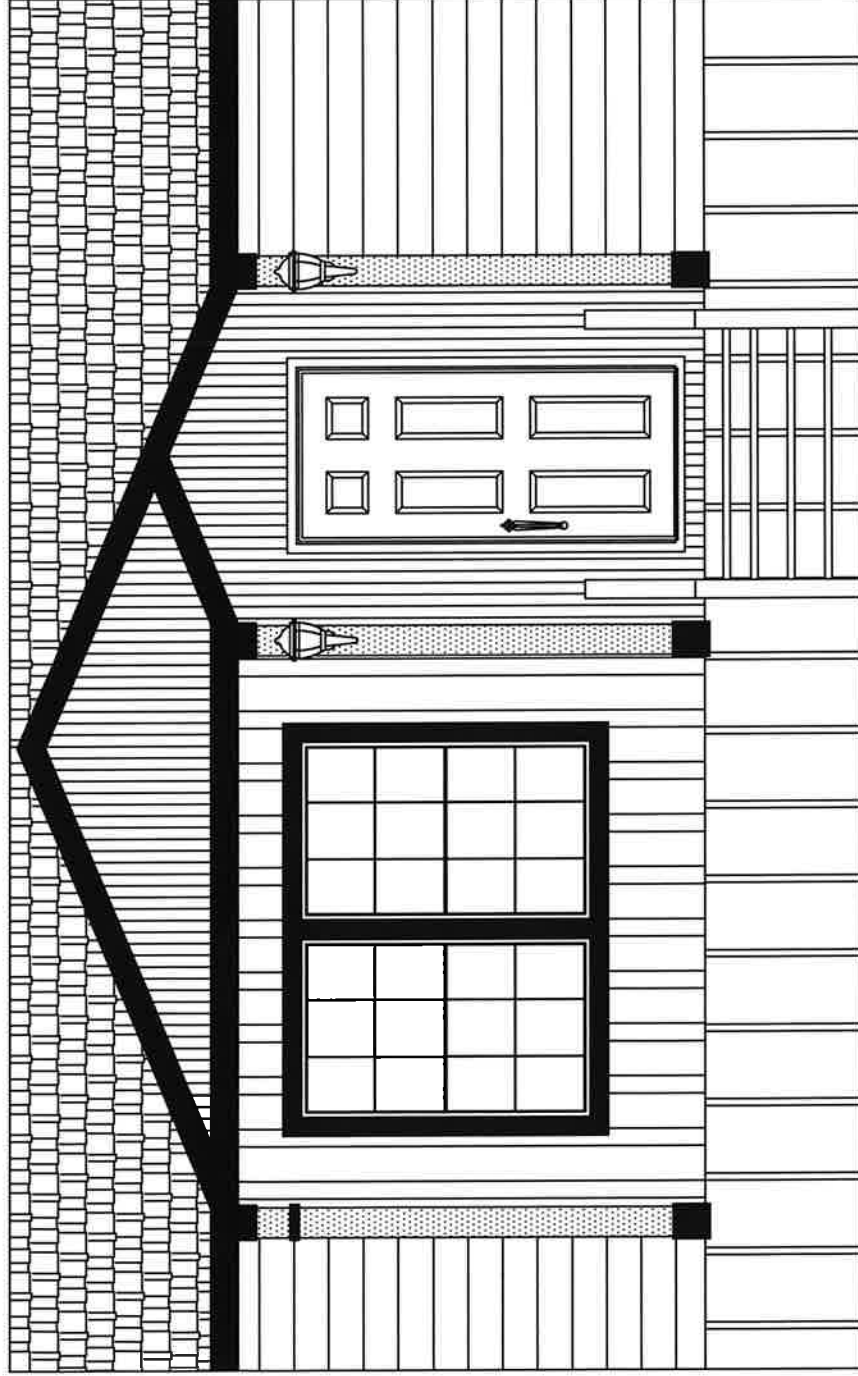

EXTERIOR ELEVATION 1A

- COMPONENTS
- 20FT DORMER
- 3 HARDI PAINTED POSTS
- LINEALS AROUND WINDOWS UNDER DORMER (WINDOWS PER PLAN)
- PAINTED HARDI PANEL IN DORMER AND AROUND FRONT DOOR
- GP VINYL BOARD AND BATTON AROUND WINDOWS BETWEEN POST
- 2 EXTERIOR LIGHTS AND PUT IN HARDI POSTS

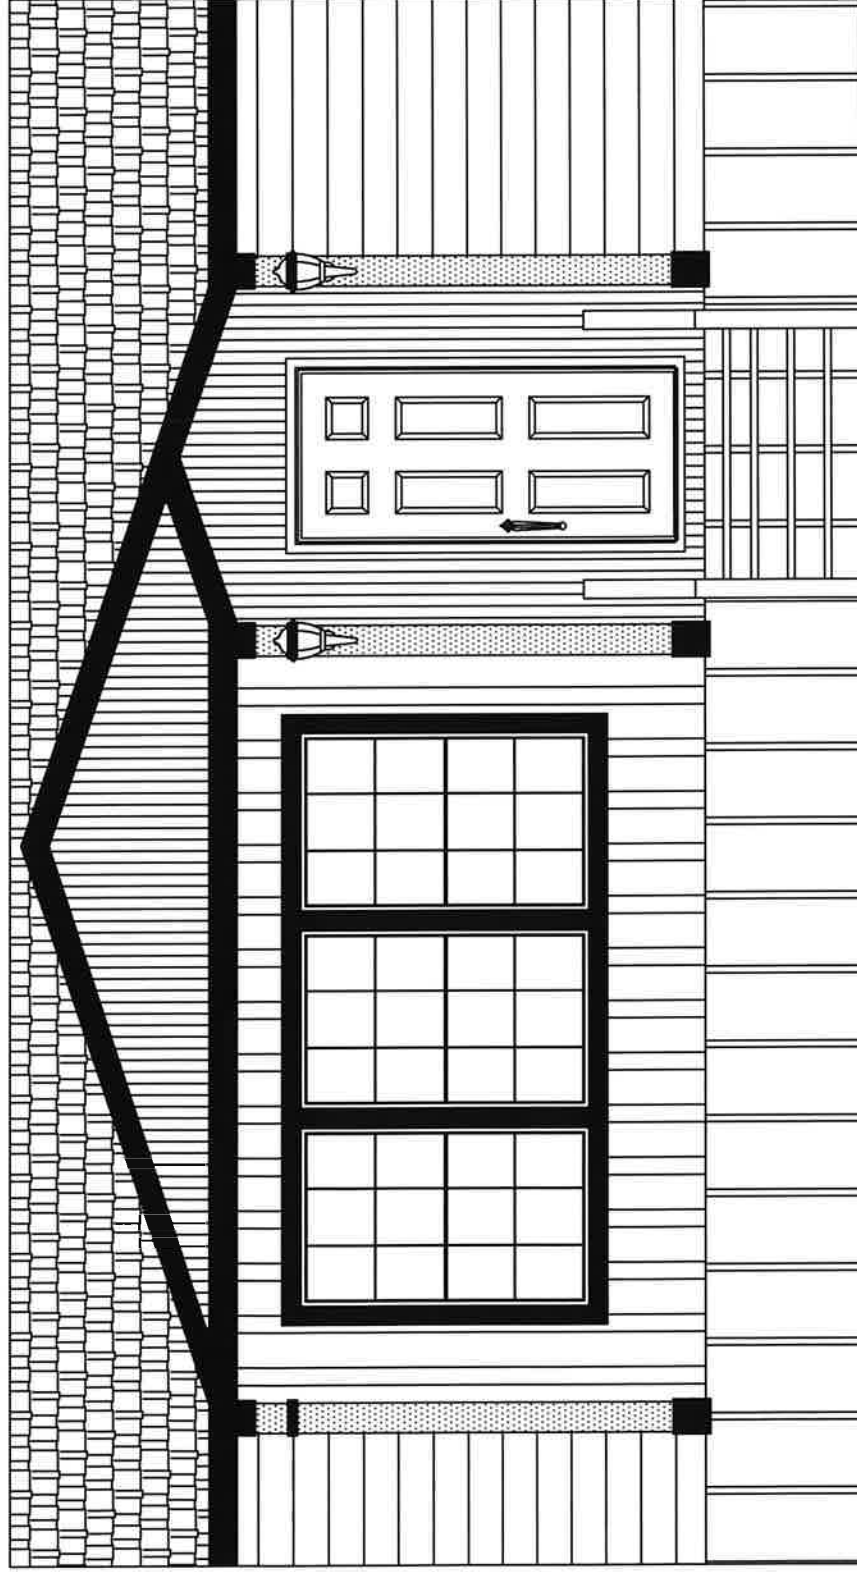

EXTERIOR ELEVATION 1B